

DUNGSAM CEMENT
CORPORATION LIMITED
NGANGLAM

PROJECT:
MAINTENANCE OF
GENERAL GUESTHOUSE

TITLE:
ROOM MODIFICATON

DRAWING NO:
DCCL/GH/A/01

DATE:

DATE:

SCALE:


NTS

DATE:

02.05.2018

NOTES:

1. ALL THE DIMENSIONS ARE IN
MILLIMETERS.

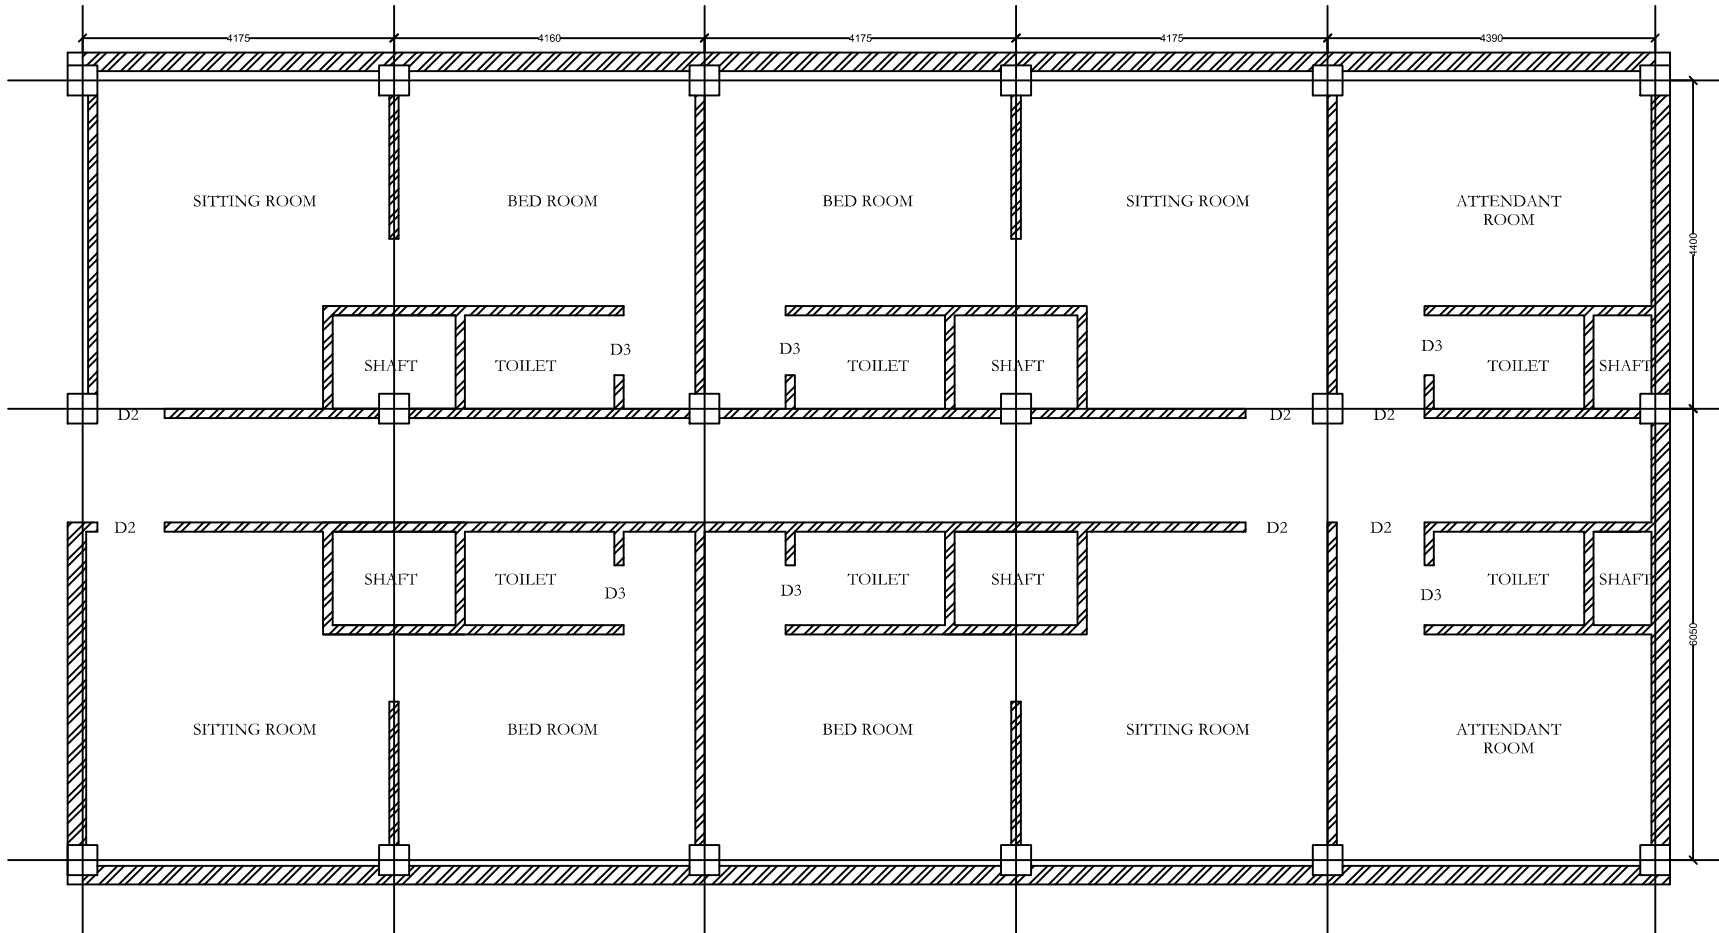

DUNGSAM CEMENT
CORPORATION LIMITED
NGANGLAM

PROJECT:
MAINTENANCE OF
GENERAL GUESTHOUSE

TITLE:
PLINTH AND DRAIN



DRAWING NO:
DCCL/GH/A/01

DATE: DATE:

SCALE: NTS

DATE: 02.05.2018

NOTES:
1. ALL THE DIMENSIONS ARE IN
MILLIMETERS.

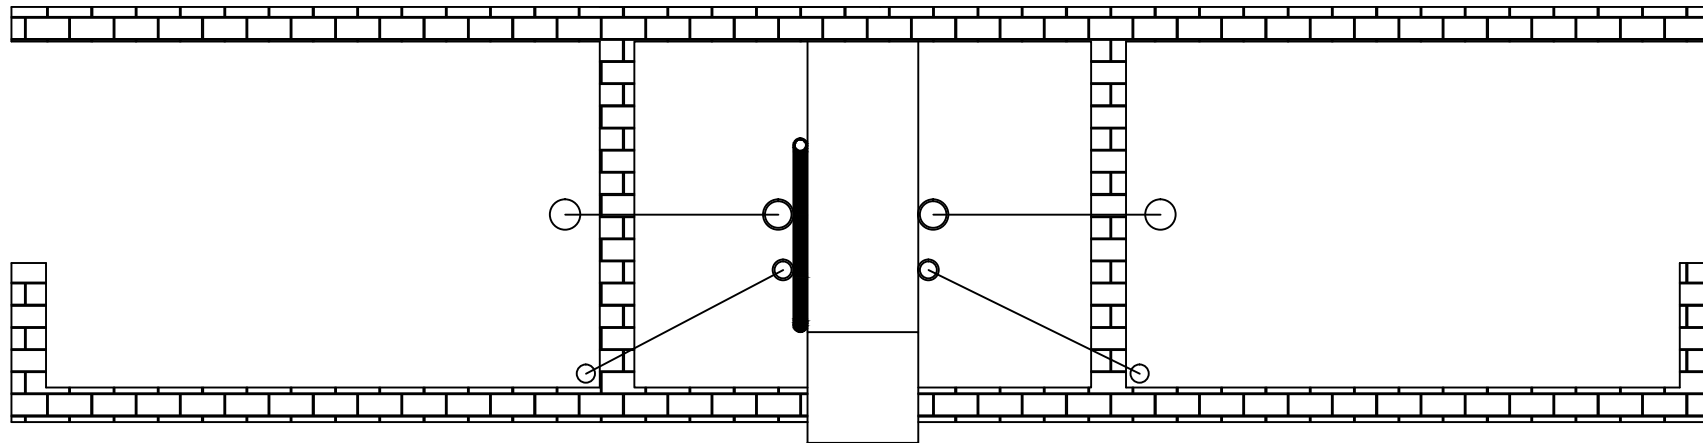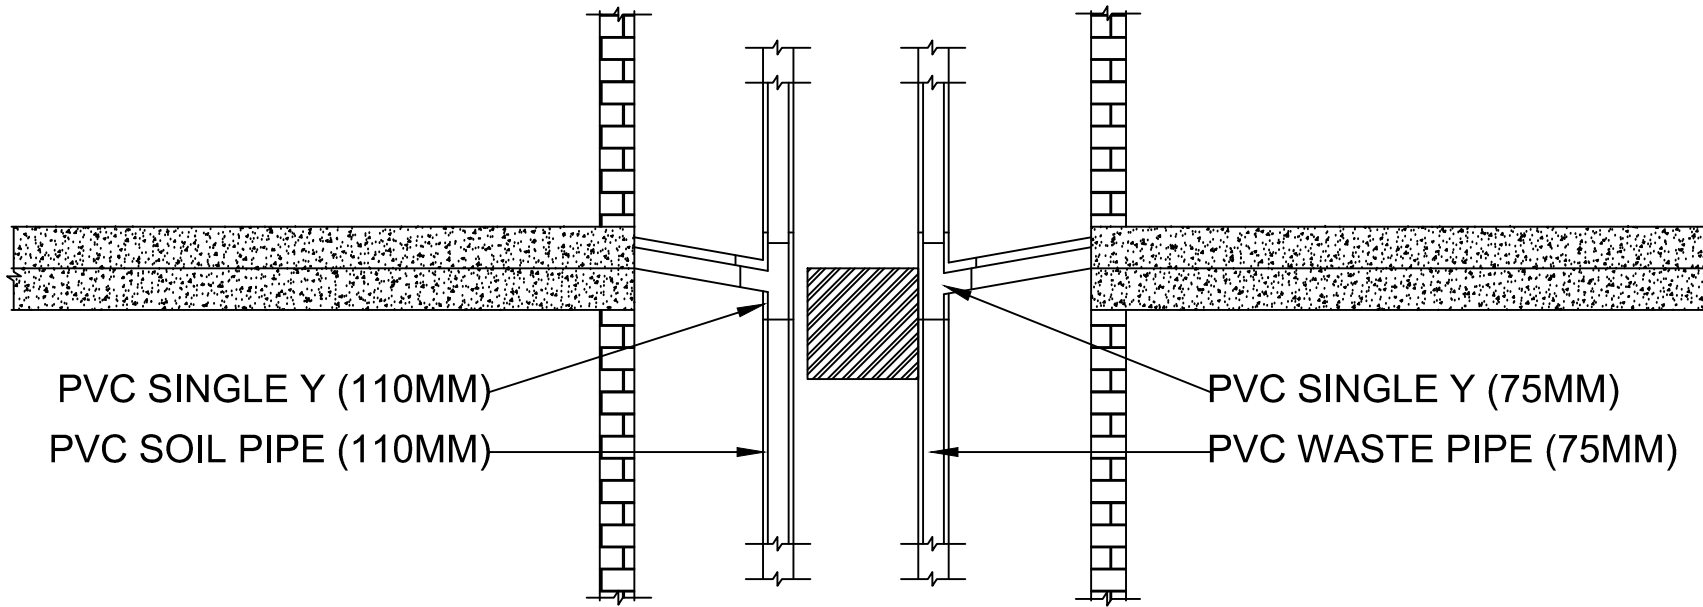

SANITARY PIPE LAYOUT

DUNGSAM CEMENT
CORPORATION LIMITED
NGANGLAM

PROJECT:
MAINTENANCE OF
GENERAL GUESTHOUSE

TITLE:
PLINTH AND DRAIN


DRAWING NO:
DCCL/GH/A/01

DATE: DATE:

SCALE: NTS

DATE: 02.05.2018

NOTES:
1. ALL THE DIMENSIONS ARE IN
MILLIMETERS.

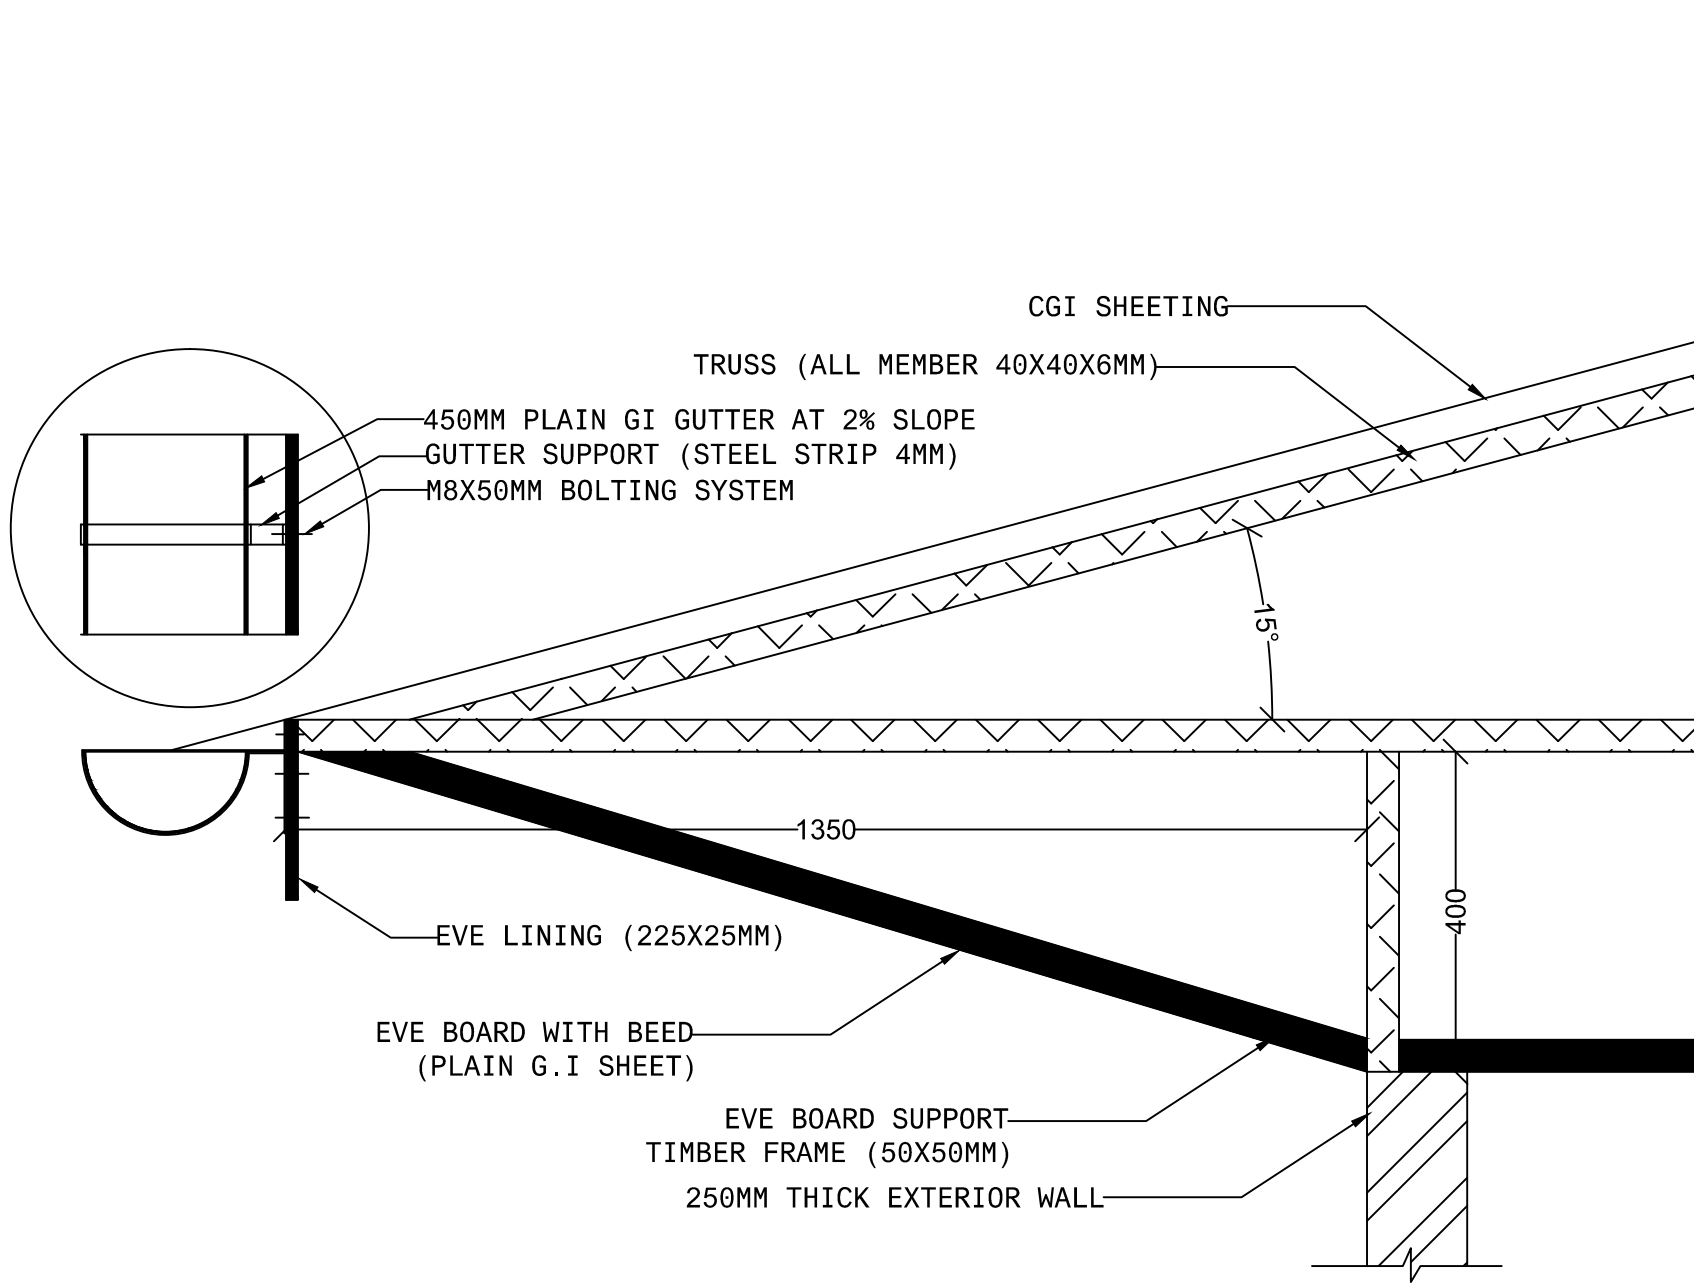

DUNGSAM CEMENT
CORPORATION LIMITED
NGANGLAM

PROJECT:
MAINTENANCE OF
GENERAL GUESTHOUSE

TITLE:
PLINTH AND DRAIN


DRAWING NO:
DCCL/GH/A/01

DATE: DATE:

SCALE: NTS

DATE: 02.05.2018

NOTES:
1. ALL THE DIMENSIONS ARE IN
MILLIMETERS.

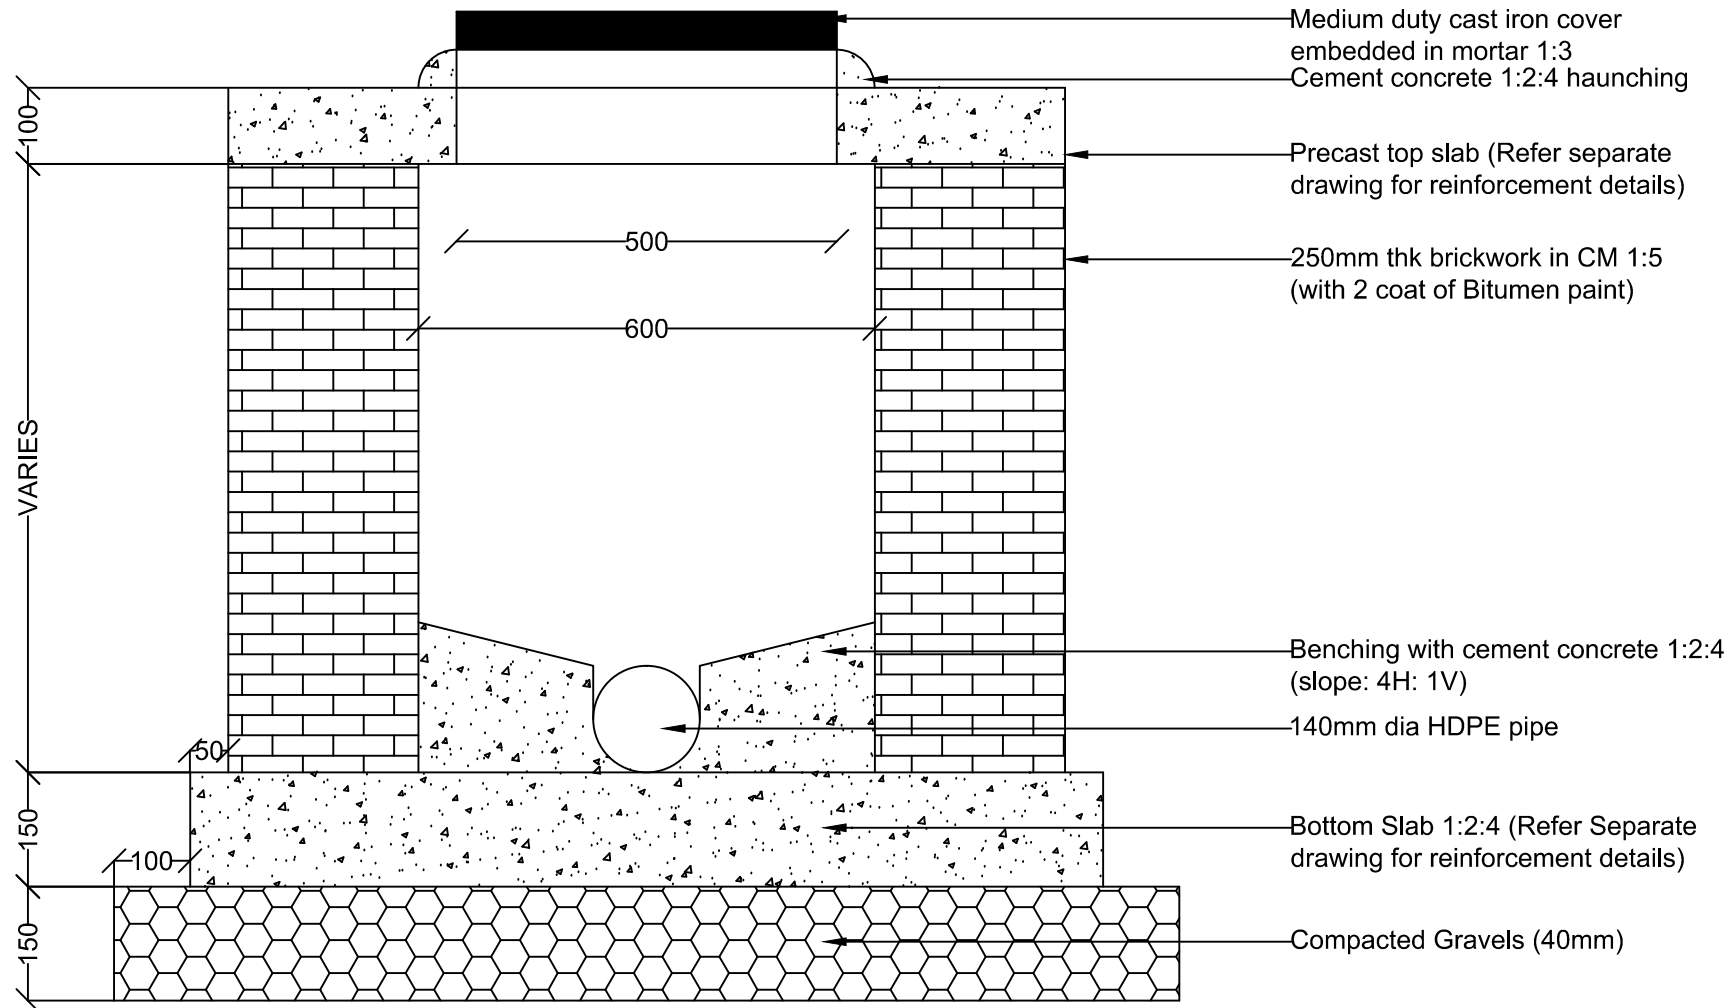

DUNGSAM CEMENT
CORPORATION LIMITED
NGANGLAM

PROJECT:

MAINTENANCE OF
GENERAL GUESTHOUSE

TITLE:

PLINTH AND DRAIN

DRAWING NO:

DCCL/GH/A/01

DATE:

DATE:

SCALE:


NTS

DATE:

02.05.2018

NOTES:

1. ALL THE DIMENSIONS ARE IN
MILLIMETERS.

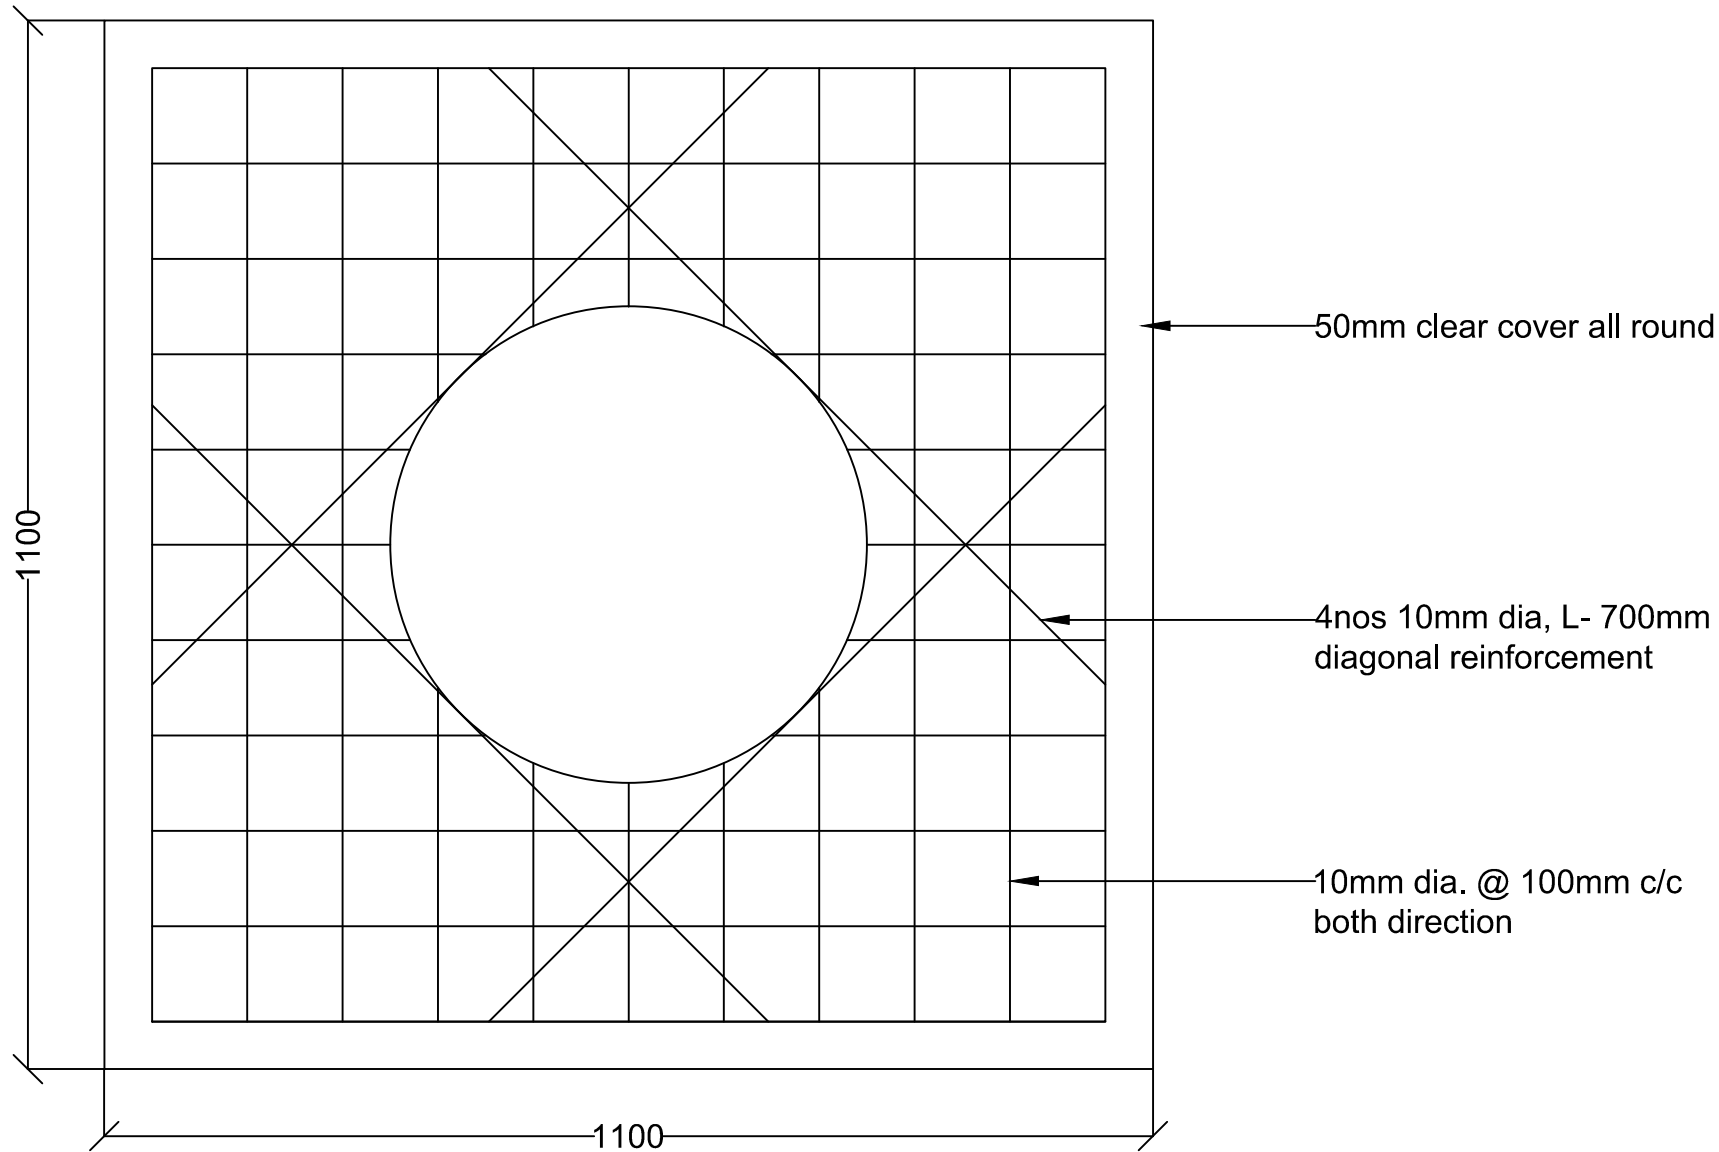

DUNGSAM CEMENT
CORPORATION LIMITED
NGANGLAM

PROJECT:

MAINTENANCE OF
GENERAL GUESTHOUSE

TITLE:

PLINTH AND DRAIN

DRAWING NO:

DCCL/GH/A/01

DATE:

DATE:

SCALE:


NTS

DATE:

02.05.2018

NOTES:

1. ALL THE DIMENSIONS ARE IN
MILLIMETERS.

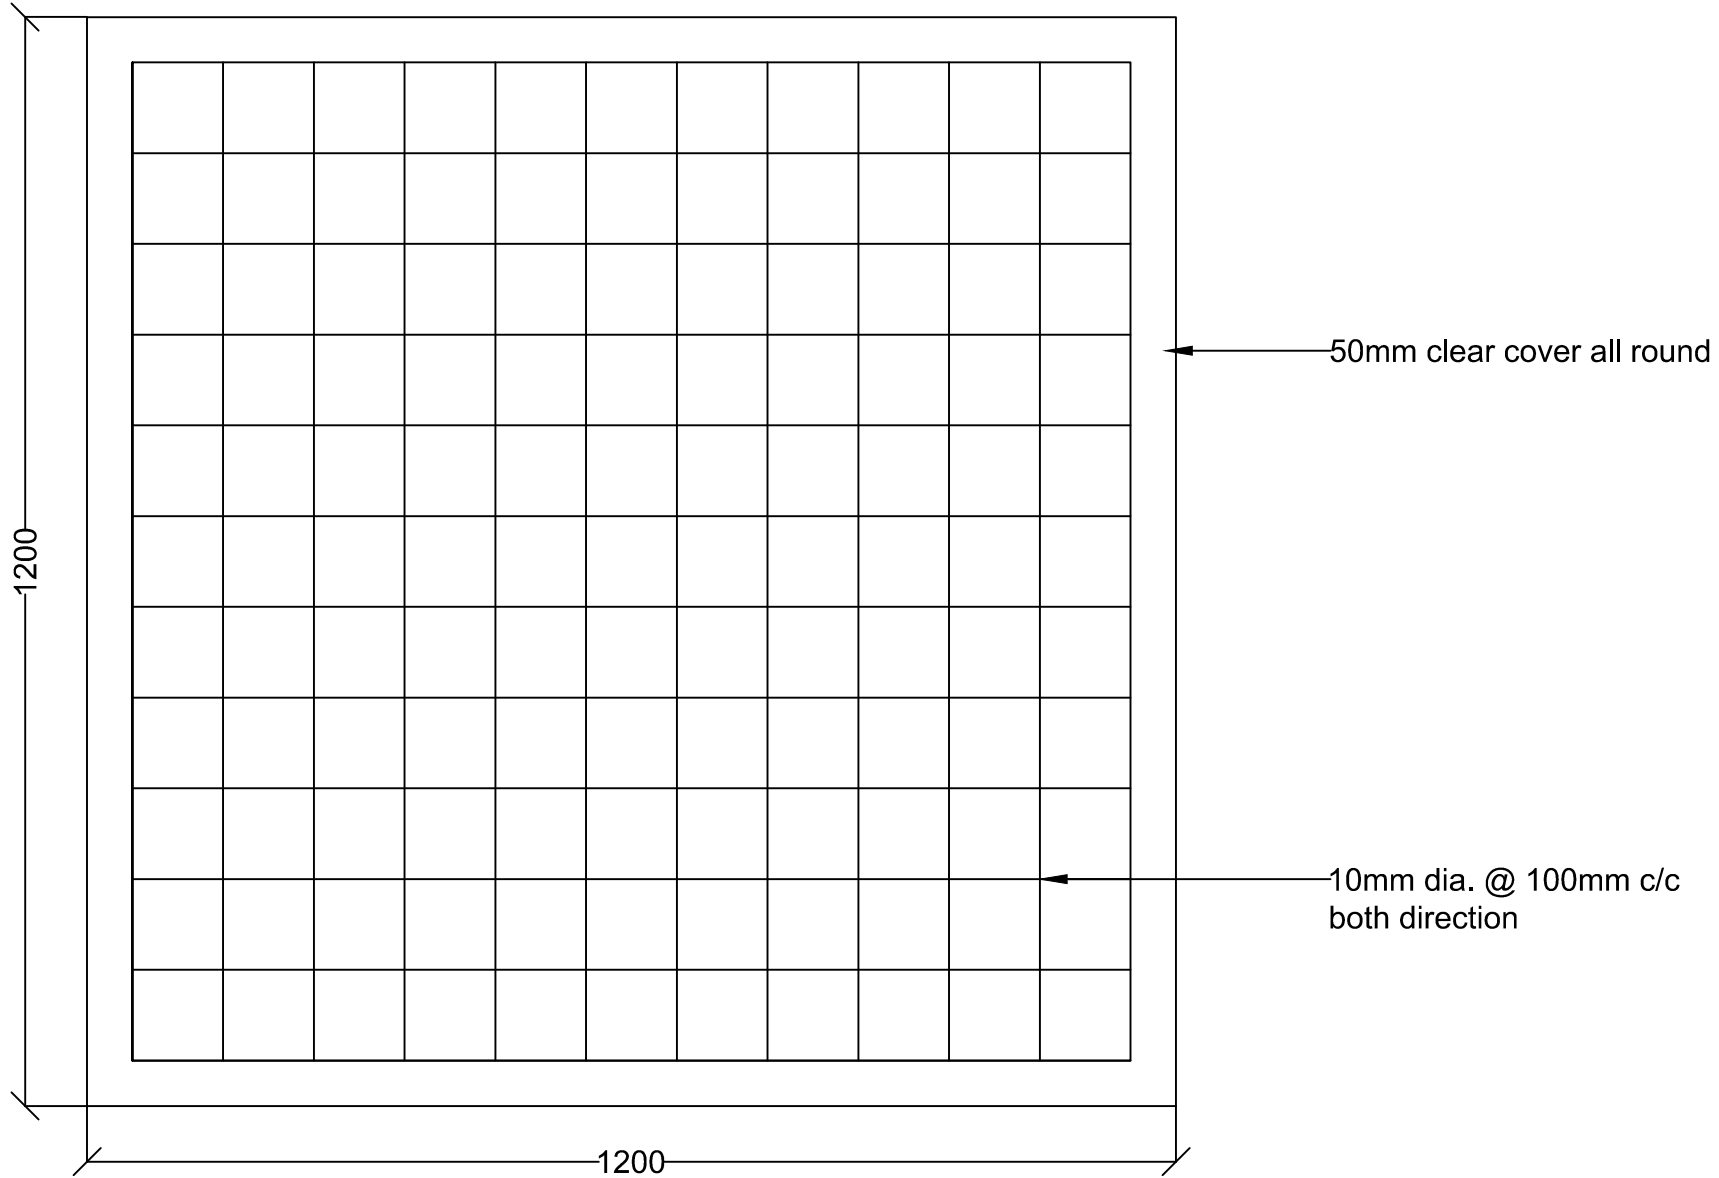

DUNGSAM CEMENT
CORPORATION LIMITED
NGANGLAM

PROJECT:
MAINTENANCE OF
GENERAL GUESTHOUSE

TITLE:
PLINTH AND DRAIN



DRAWING NO:
DCCL/GH/A/01



DATE: DATE:

SCALE: NTS

DATE: 02.05.2018

NOTES:
1. ALL THE DIMENSIONS ARE IN
MILLIMETERS.

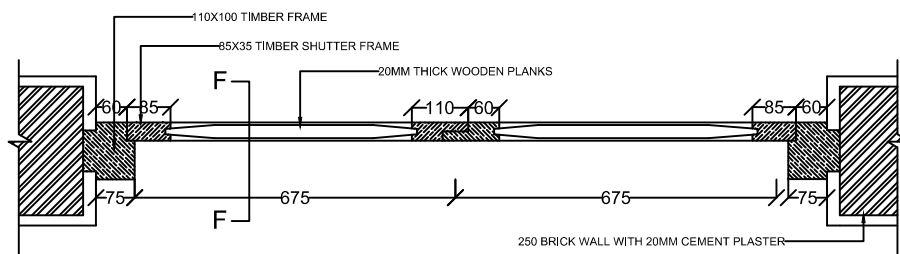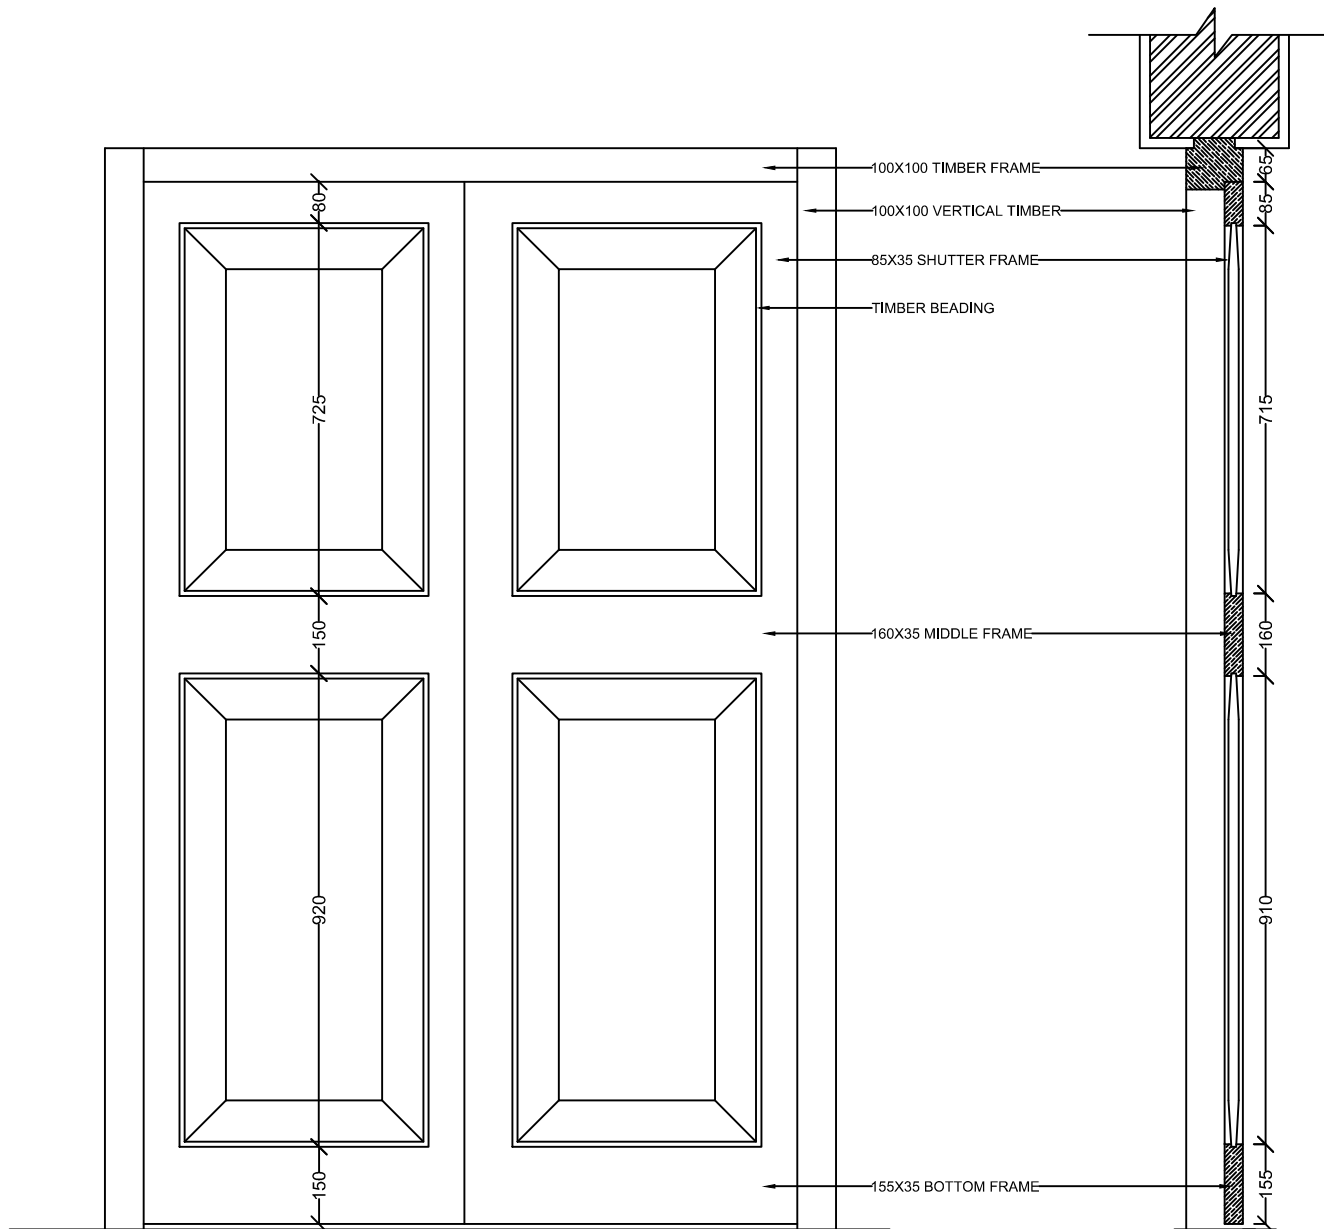

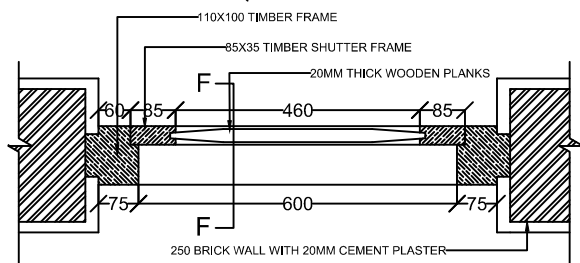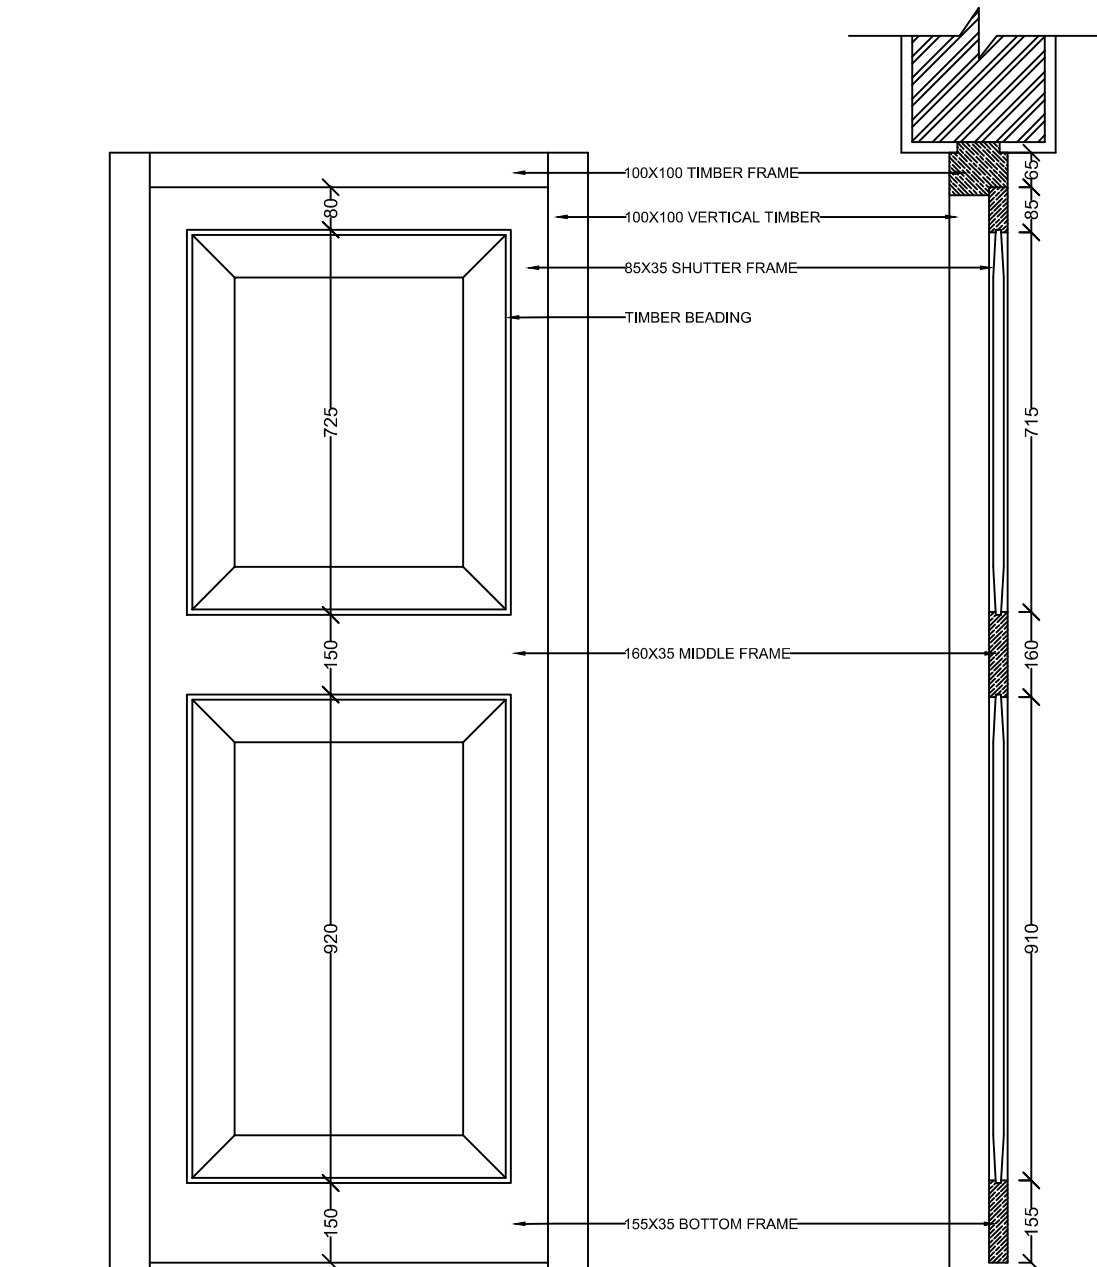

DUNGSAM CEMENT
CORPORATION LIMITED
NGANGLAM

PROJECT:
MAINTENANCE OF
GENERAL GUESTHOUSE

TITLE:
PLINTH AND DRAIN


DRAWING NO:
DCCL/GH/A/01

DATE: DATE:

SCALE: NTS

DATE: 02.05.2018

NOTES:
1. ALL THE DIMENSIONS ARE IN
MILLIMETERS.

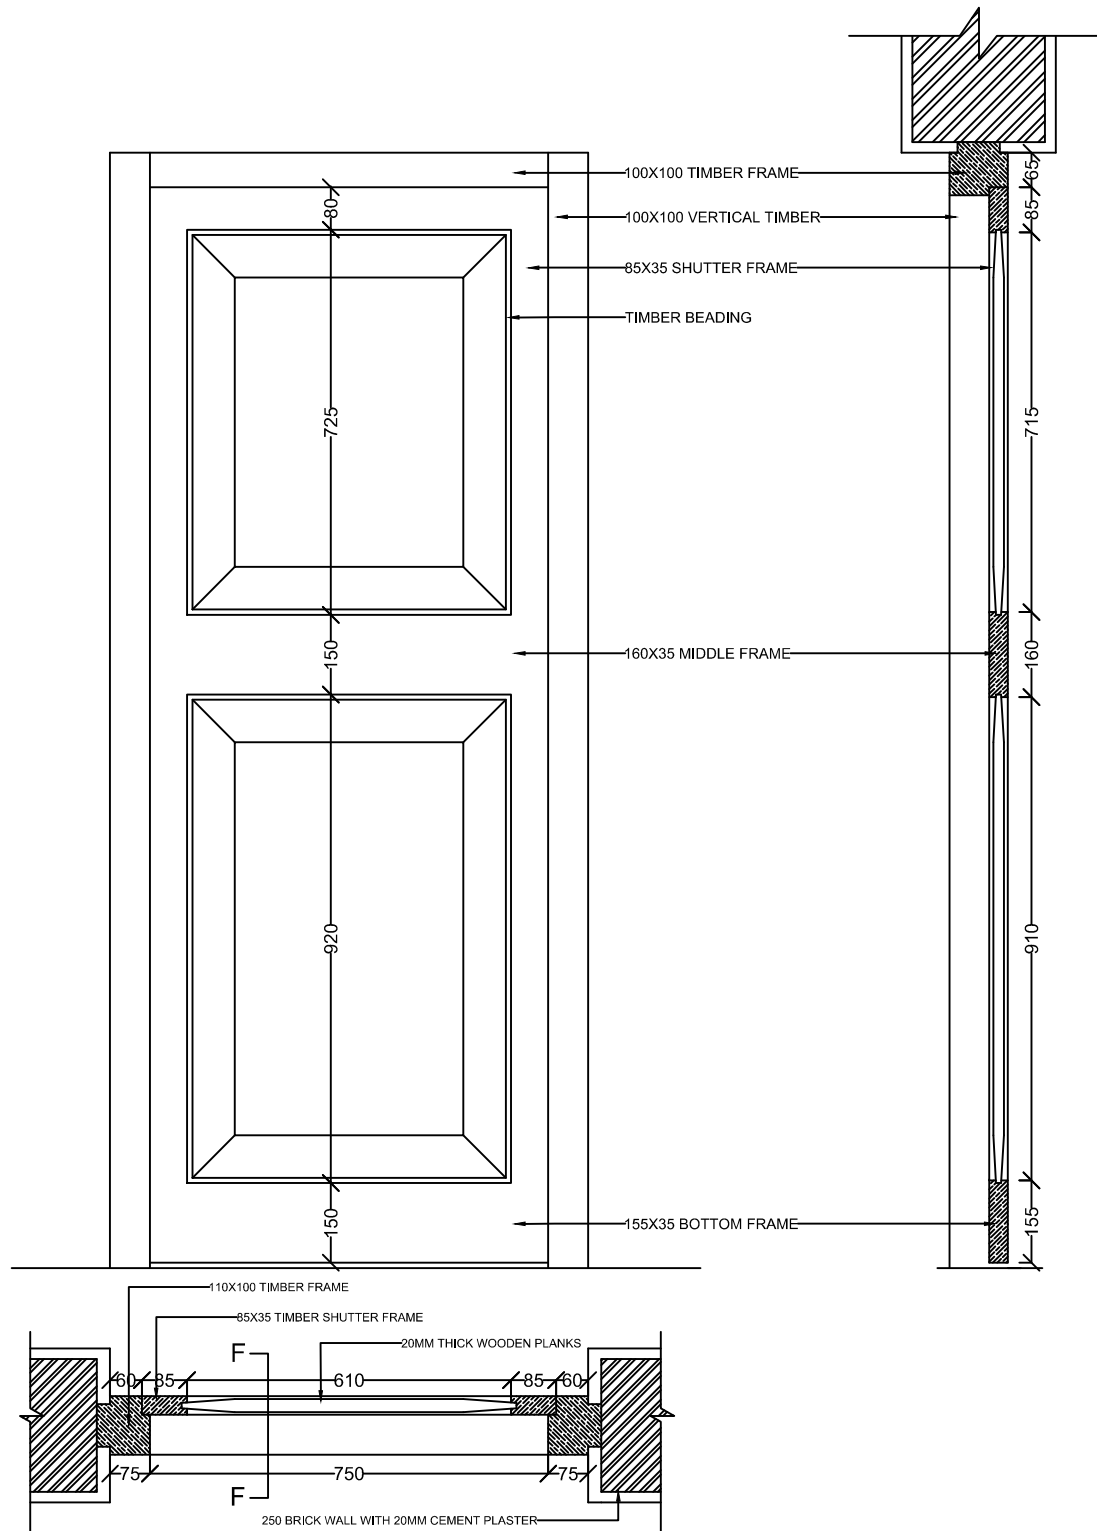

DUNGSAM CEMENT
CORPORATION LIMITED
NGANGLAM

PROJECT:
MAINTENANCE OF
GENERAL GUESTHOUSE

TITLE:
PLINTH AND DRAIN

DRAWING NO:
DCCL/GH/A/01

DATE: DATE:

SCALE: NTS

DATE: 02.05.2018

NOTES:
1. ALL THE DIMENSIONS ARE IN
MILLIMETERS.